


### Notes and Specifications

1. Tegral Classic Natural slates
2. Underlay
3. Tegral TVP11 slate vent
4. Tegral Felt Weir Ref: TFW1
5. Slating battens
6. "V" shape hole cut in underlay and return back over batten

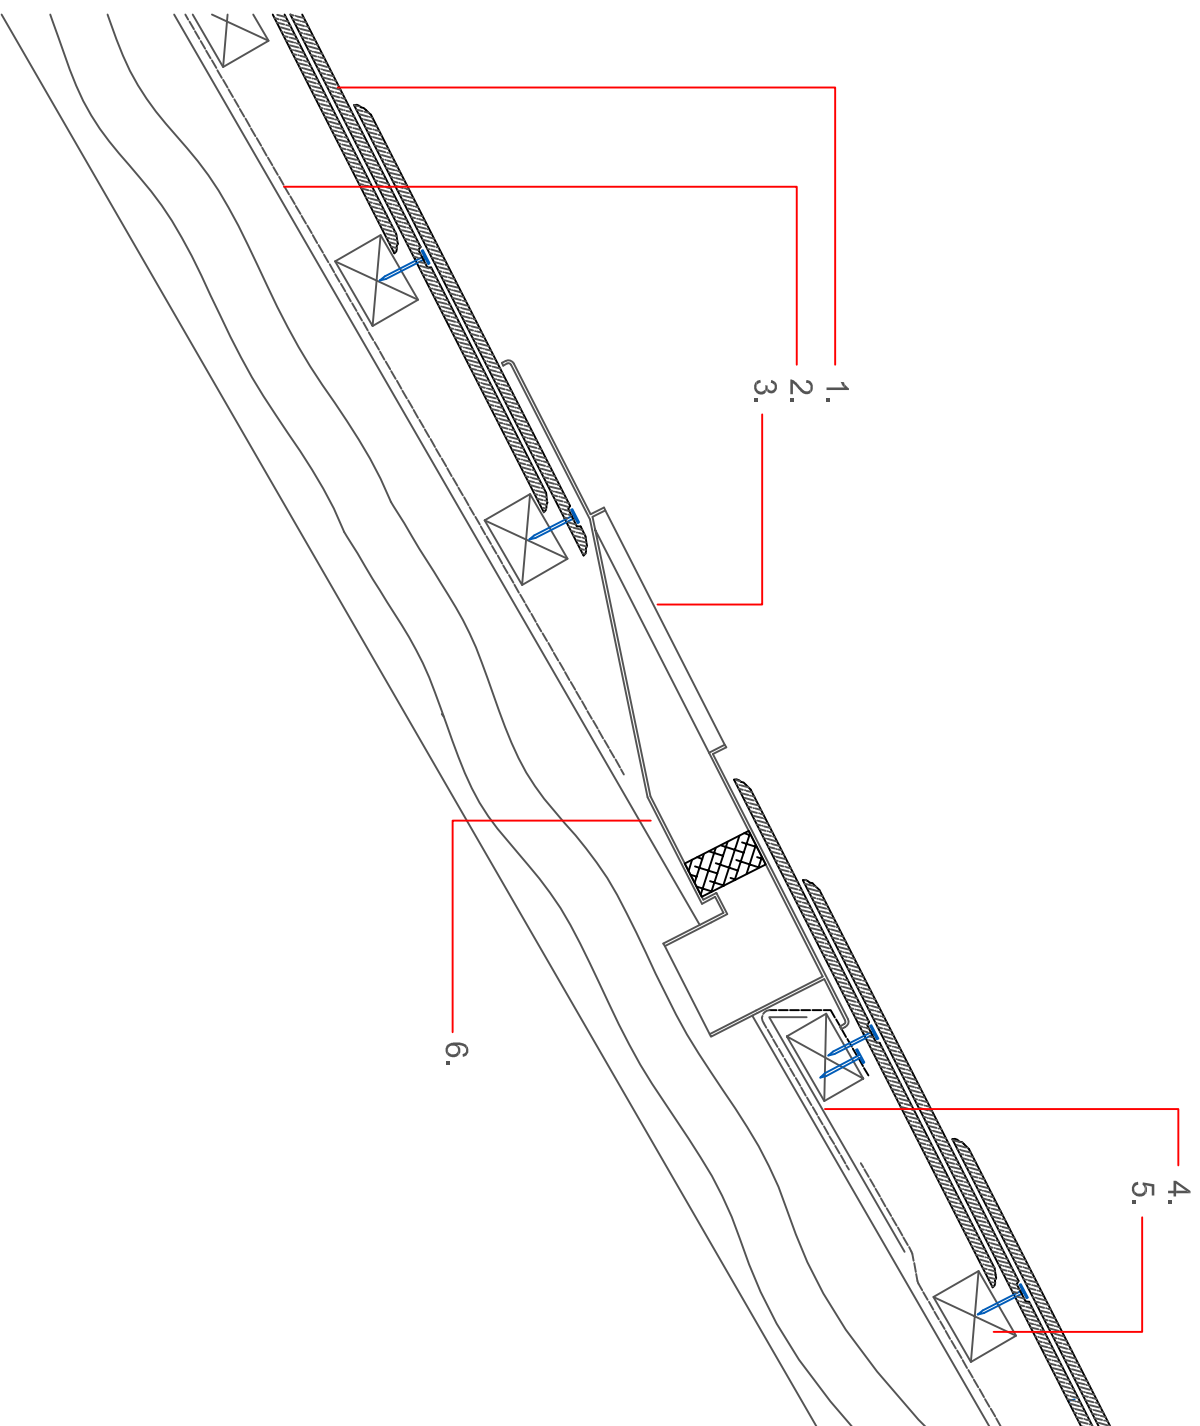

<b>Drawing title</b> STANDARD TEGRAL TVP11 SLATE VENT	<b>Tegral Reference</b> CN-GEN-04-STD	<b>Scale</b> 1:5	<b>Product</b>
--	--	---------------------	----------------

<b>Project title</b>
<b>Date:</b>
<b>Dwg.No.</b>
<b>Tegral Building Products Limited</b> Athy, Co. Kildare, R14 VN84 Email: <a href="mailto:support@tegral.com">support@tegral.com</a> Call: +353 (0)59 863 1316