

Notes and Specifications


1. Tegral Classic Natural slates
2. Slating battens
3. Underlay
4. Extra wide top batten
5. Vented Ridge & Hip Roll
6. Tegral Clay Mono-Ridge
7. Dry Fix Ridge Screw & Fixing Plate
8. Screw fixing to face of capping through holes provided
9. Fascia
10. Rafter/truss
11. Wallplate fixed to wall

Ridge fixing:

50mm long brass or stainless steel No.10/12 gauge wood screws. Screws to be inserted through holes provided.

Underlay to carry over ridge and lap over wall.

Extra wide or double batten is to allow for ease of fixing of slates together with ridge capping.

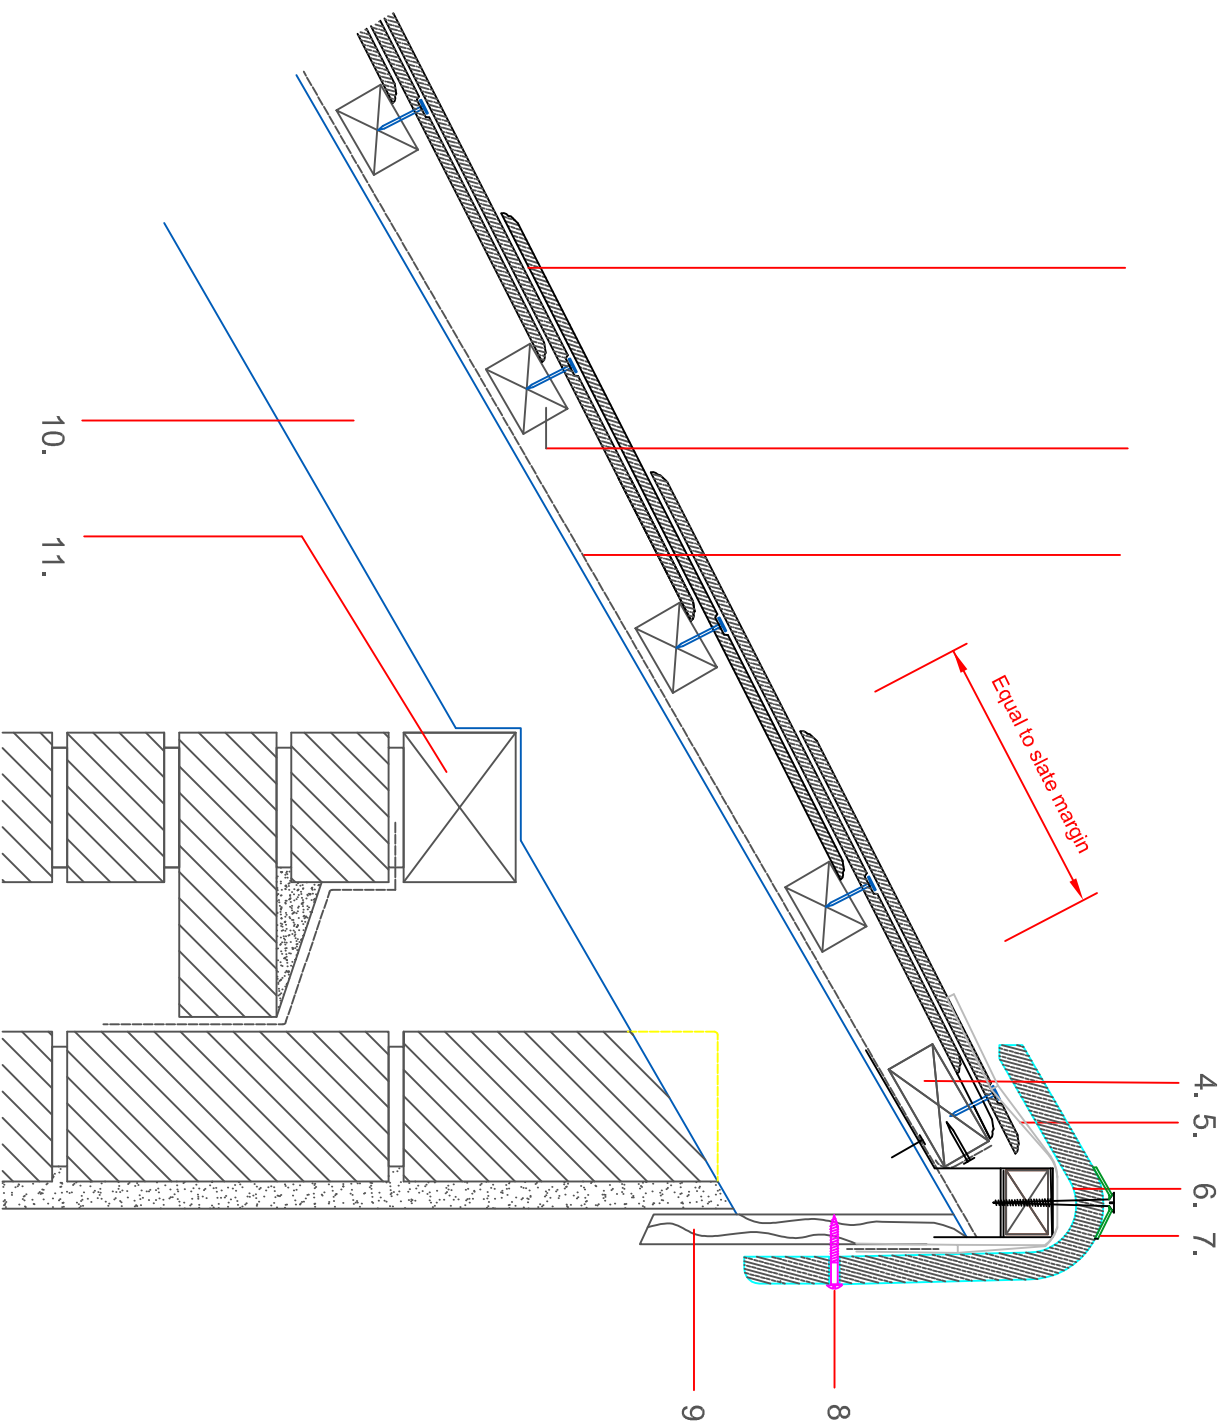

Drawing title STANDARD MONO - PITCH RIDGE USING TEGRAL CLAY CAPPING WITH VENTILATED RIDGE	Tegral Reference CN-RDE-03-STD	Scale 1:5	Product
--	--	---------------------	----------------

<p>Tegral Building Products Limited Athy, Co. Kildare, R14 VN84 Email: support@tegral.com Call: +353 (0)59 863 1316</p>
