


Notes and Specifications

1. Tegral Classic Natural Slates
2. Slating battens
3. Underlay
4. Vented Ridge & Hip Roll
5. Clay Plain Angle Ridge Tile
6. Dry Fix Ridge Screw & Fixing Plate
7. Dry Fix Ridge Junction
8. Batten Bracket

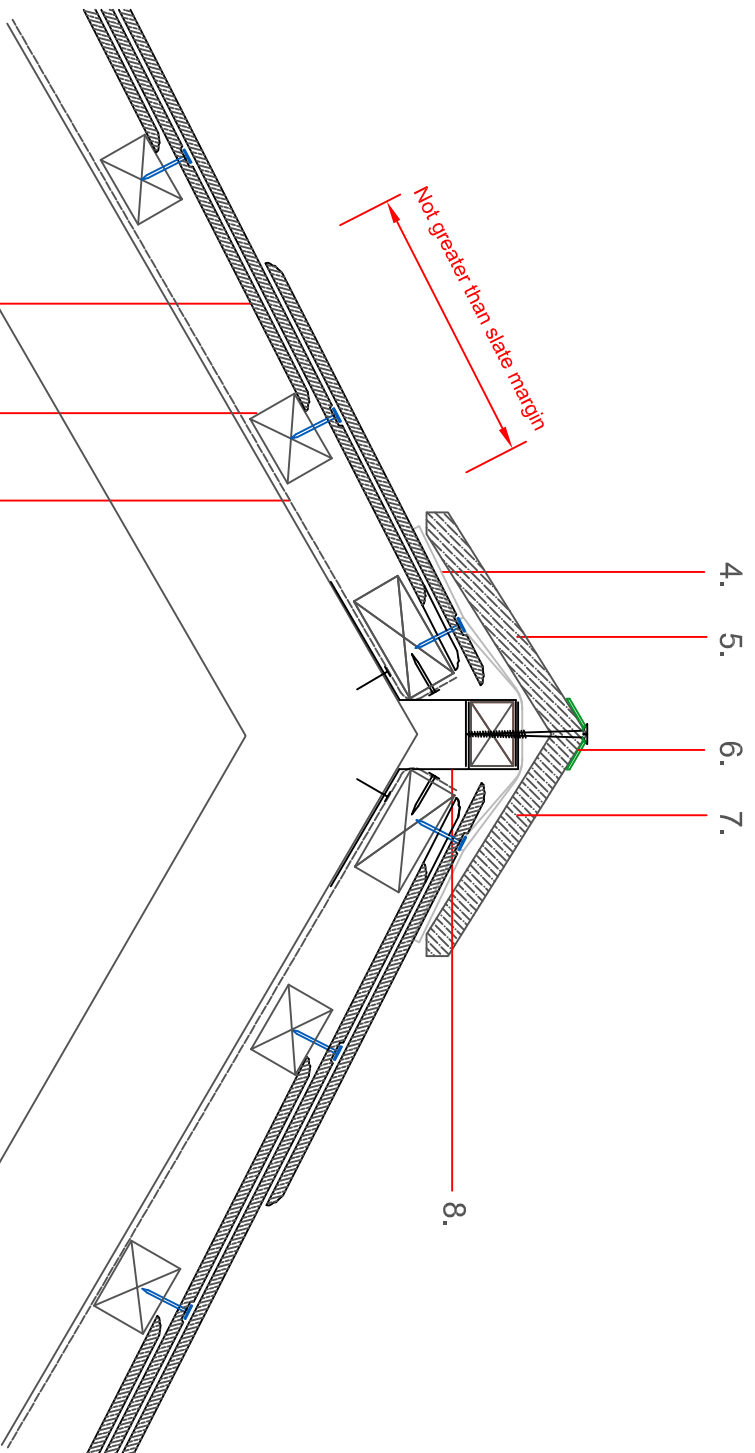

Roof underlay is to overlap opposite side by a minimum 225mm. Ensure underlay is clamped under a batten.
Extra wide or double batten is to allow for ease of fixing of slates together with ridge capping.
Damp all surfaces that will receive mortar. Immediately clean off any excess mortar.
Do not lay ridges in wet or damp weather conditions or when such conditions are imminent.
The end 900mm of ridge cappings are to have additional mechanical fixing

Project title

Date:

Dwg.No.

Tegral Building Products Limited

Athy, Co. Kildare, R14 VN84

Email: support@tegral.com

Call: +353 (0)59 863 1316

Drawing title

STANDARD DUO - PITCH RIDGE USING
TEGRAL CLAY CAPPING WITH VENTILATED RIDGE

Tegral Reference

CN-RDE-02-STD

Scale

1:5

Product